



FIRST FLOOR PLAN

SCALE 1/4" = 1'-0" 01

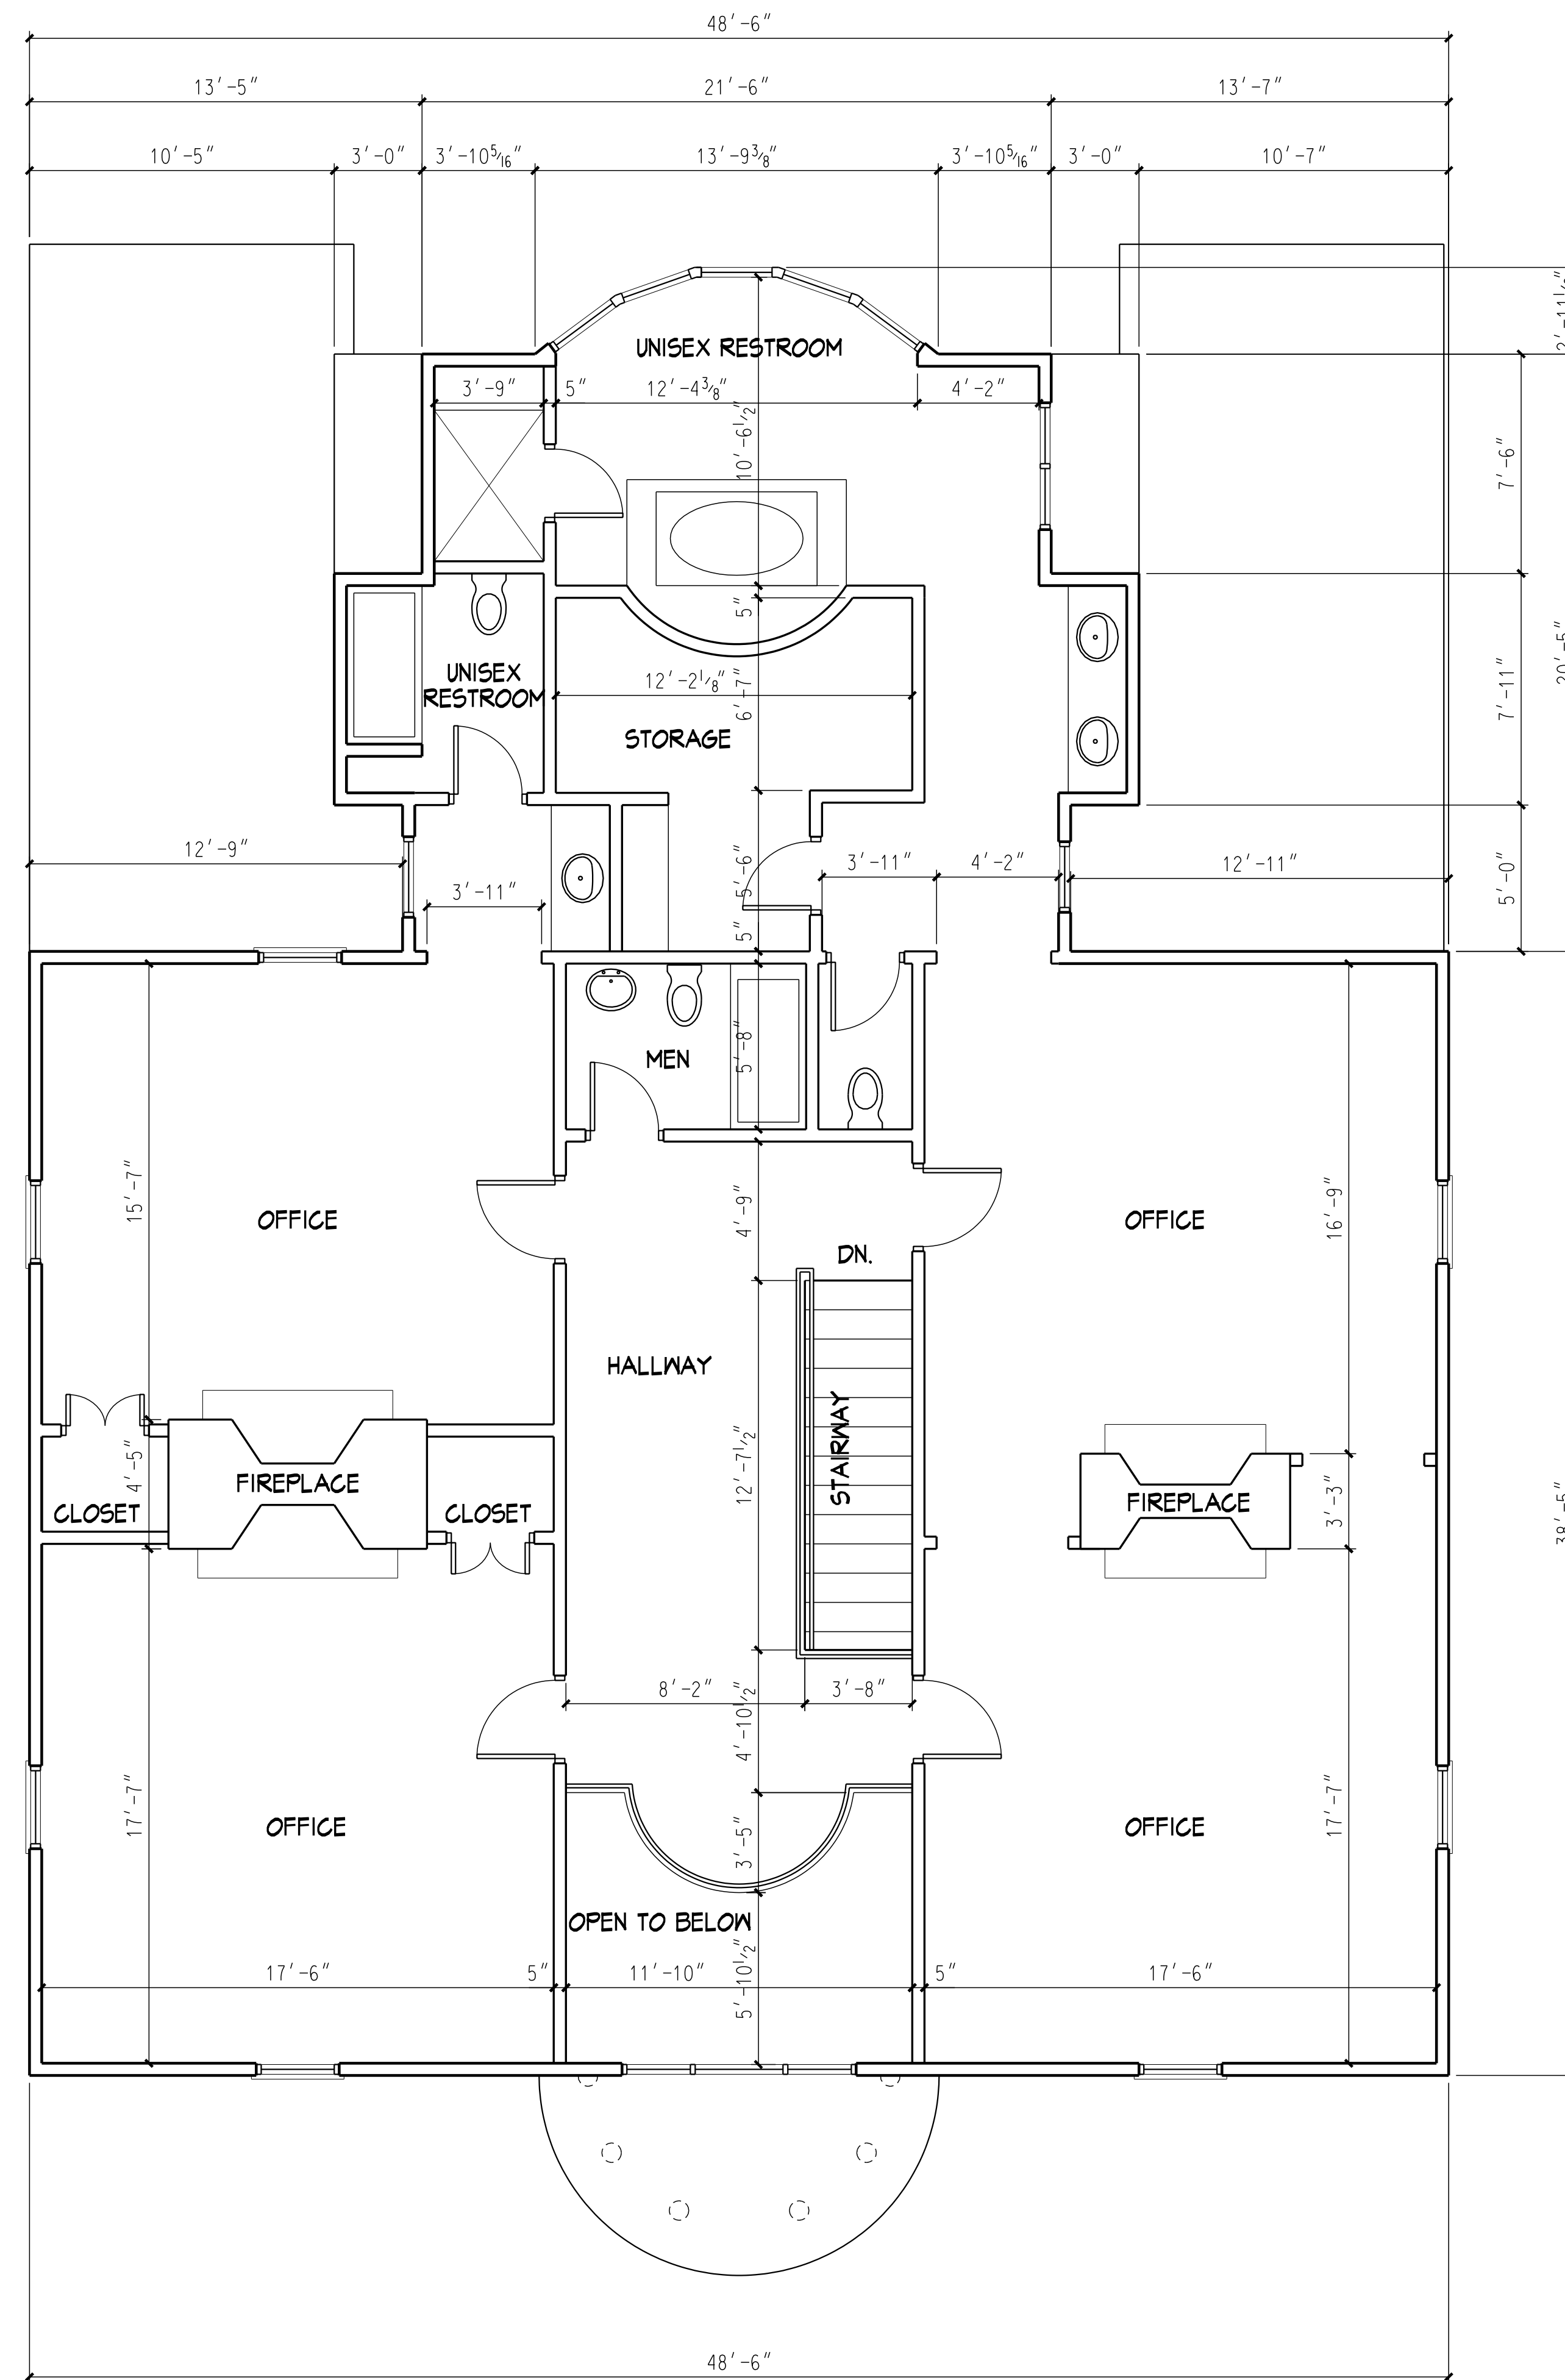

SECOND FLOOR PLAN

SCALE 1/4" = 1'-0" 02

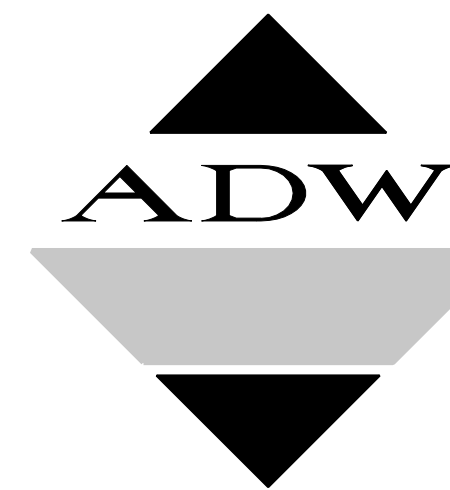

Architects, p.a.

ADW Architects, p.a.
1401 West Morehead Street, Suite 100
Charlotte, NC 28208
704.379.1919 Fax 704.379.1920
www.adwarchitects.com

5625
FAIRVIEW RD.
Charlotte, NC

THEghaziCOMPANY

FLOOR PLANS

DATE: JOB NO: 08007.00

REVISIONS:

NO: DATE: DESCRIPTION:

SHEET NUMBER

A100

of Total