





THE WILSON GROUP
ARCHITECTS-PLANNERS-ENGINEERS

FOR CONSTRUCTION

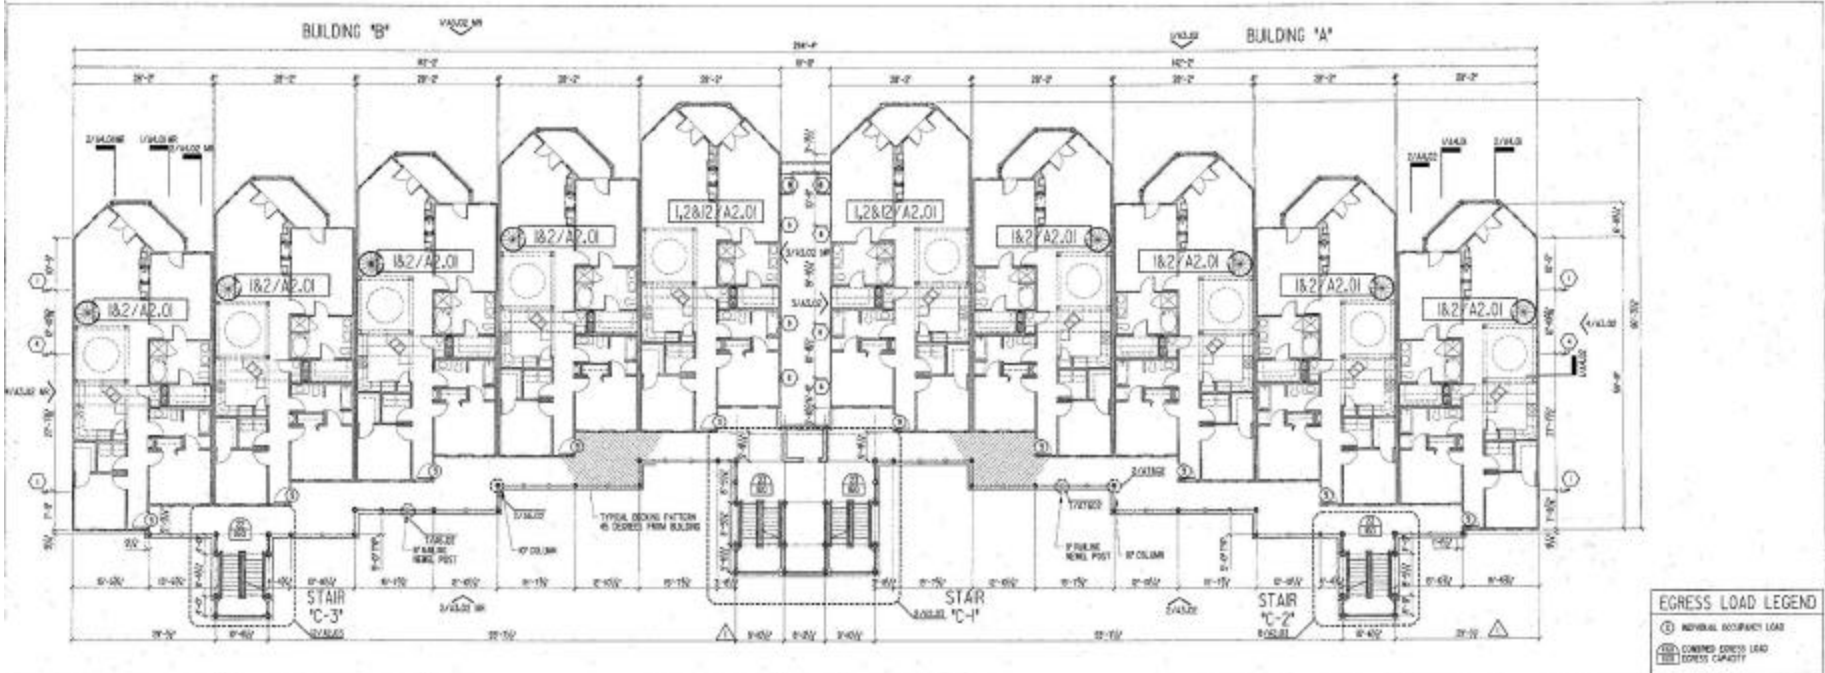

2 SECOND FLOOR PLAN

1" = 1/8" = 0"

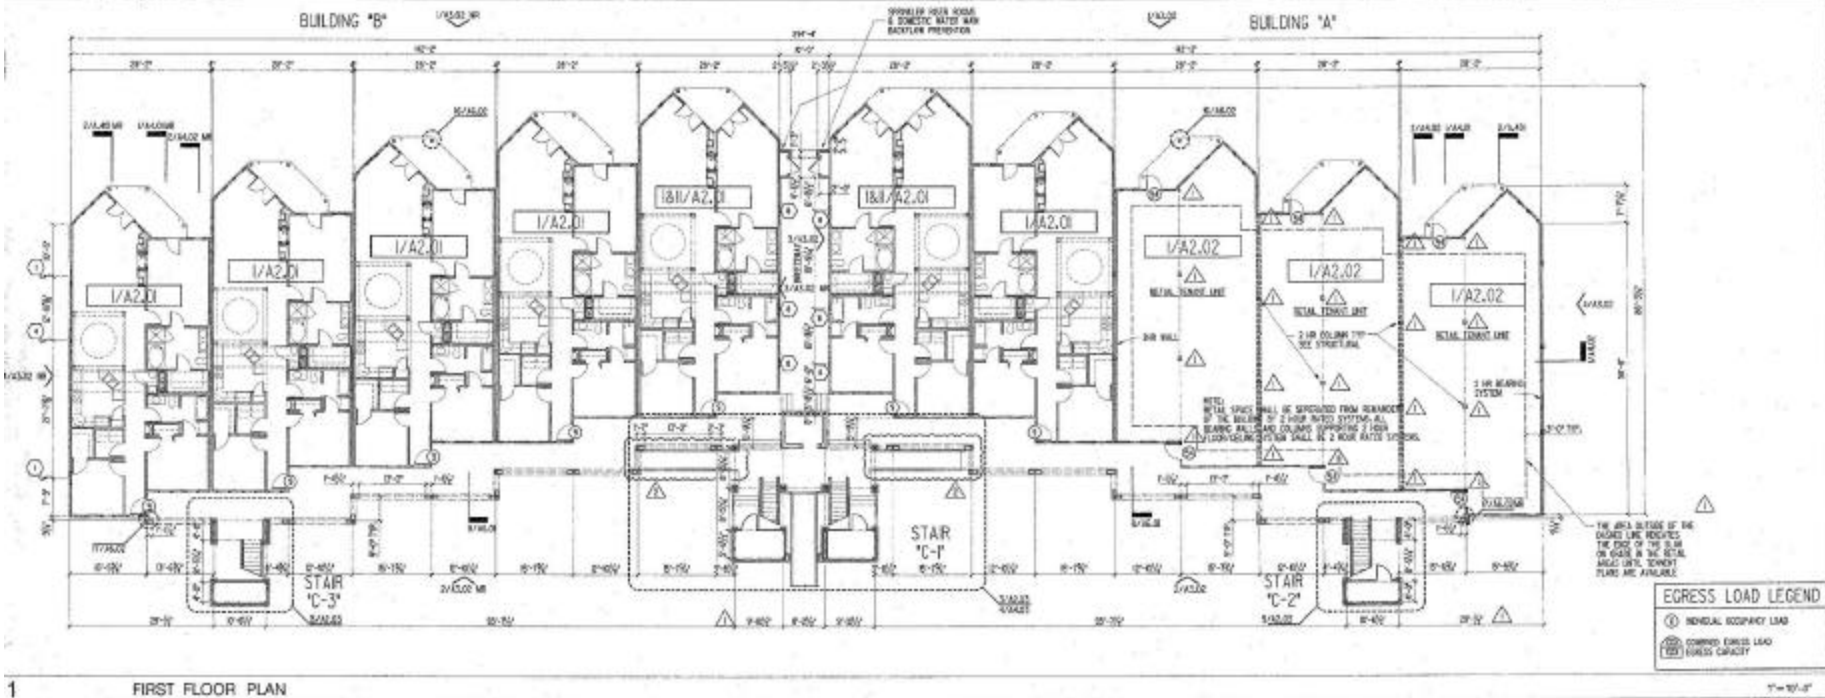

1 FIRST FLOOR PLAN

1" = 1/8" = 0"

LEGEND
▲ EGRESS LOAD
▲ OFFICIAL SEAL



HARBOR POINT VILLAGE

THE GHAZI COMPANY
MEMPHIS, TN

DATE: APRIL 10, 2001
PROJECT NUMBER: 00-001

FIRST & SECOND FLOOR PLANS & LIFE SAFETY PLANS

SHEET NUMBER: A1.01