





DATE: 1/23/02

OWNER: HARBOR


North Carolina, Mecklenburg County

 Brenda D Bell Register of Deeds
 By: Shelia D Campbell, Deputy

STATE OF NORTH CAROLINA

1/23/02


1/23/02

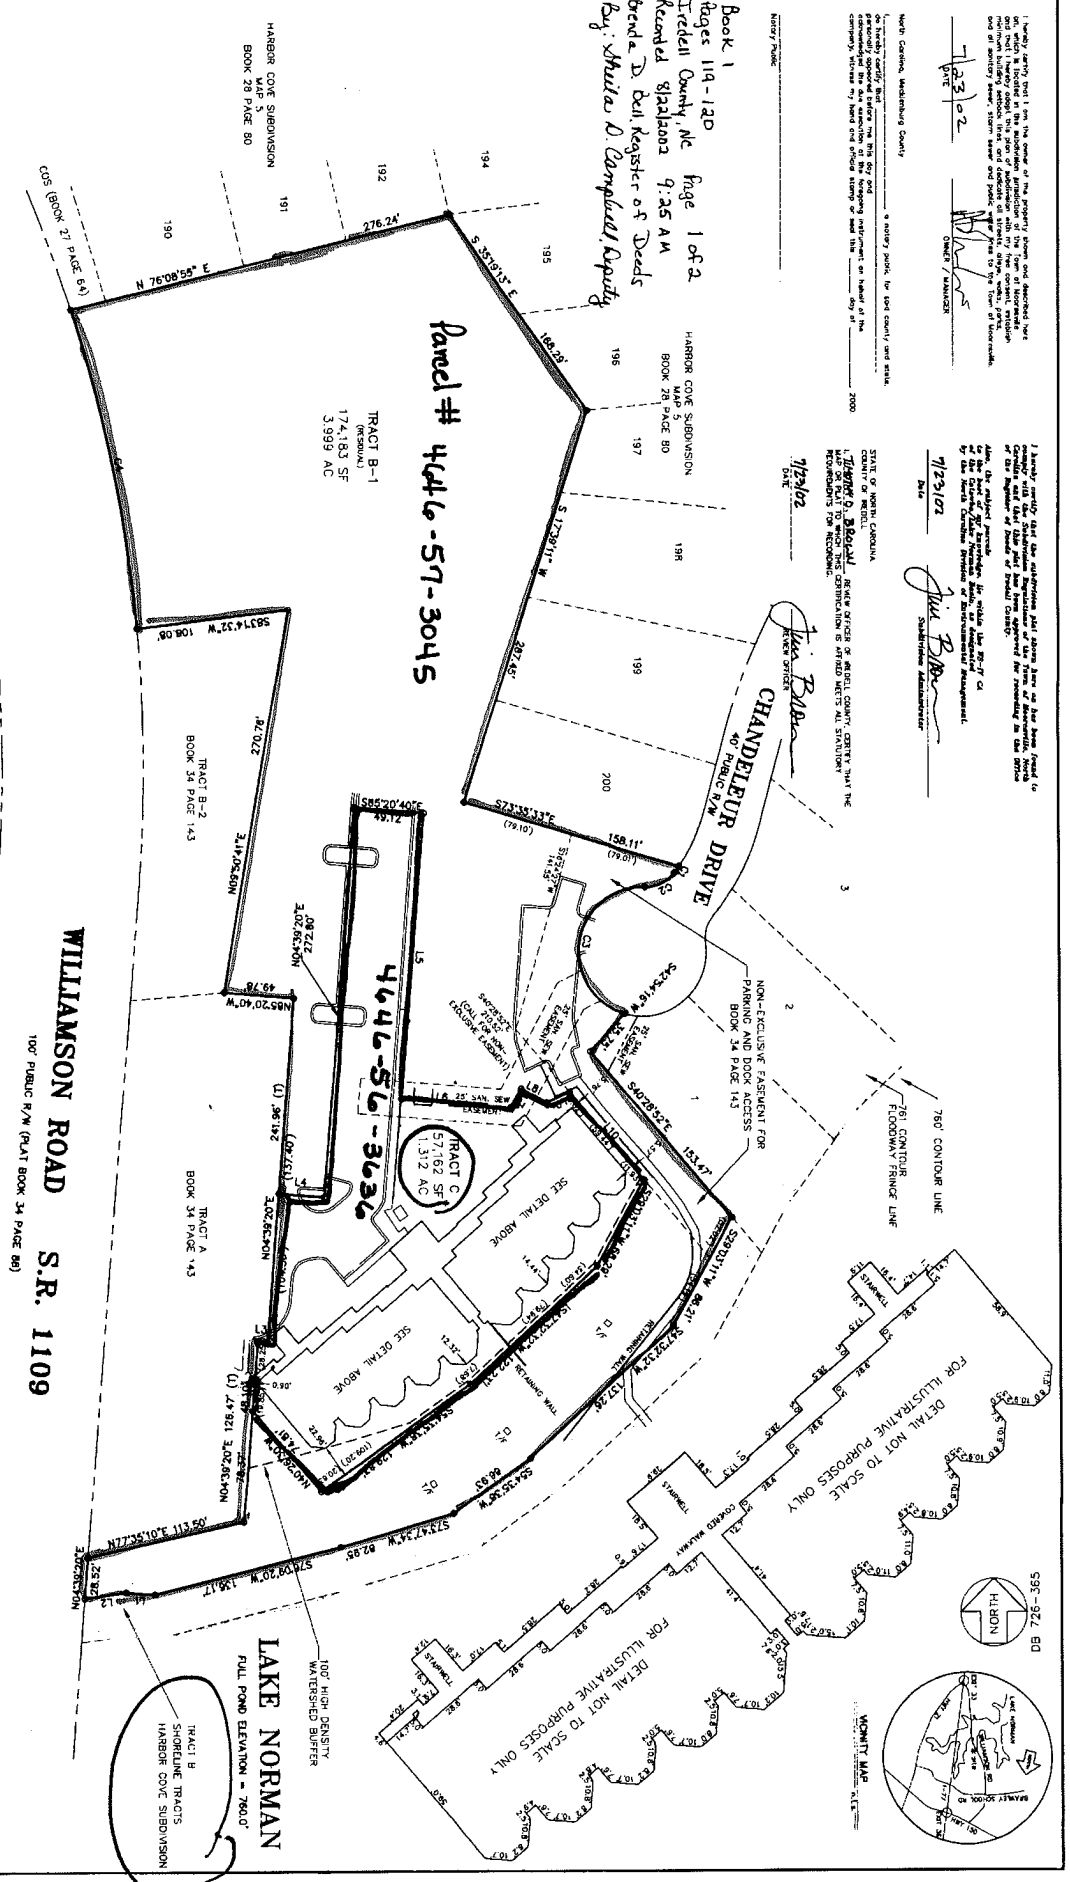



CURVE	RADIUS	LENGTH	CHORD	BEARING	DELTA

LINE	LENGTH	BEARING
L1	28.60	N 89°55'53" E
L2	7.00	S 89°23'40" E
L3	32.98	N 85°28'18" W
L4	200.28	S 04°33'23" W
L5	17.25	S 85°28'18" E
L6	20.60	S 61°32'55" E
L7	17.51	N 65°28'10" E
L8	80.98	S 43°28'57" E

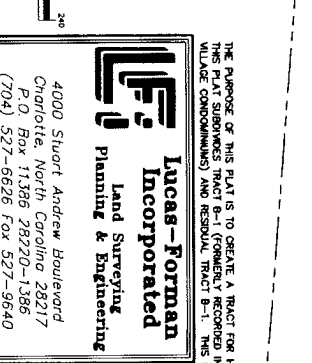

Lucas-Forman Incorporated
 Land Surveying
 Planning & Engineering

4000 Stuart Andrew Boulevard
 Charlotte, North Carolina 28217
 P.O. Box 11386 28220-1386

RECORD MAP
 TRACTS B-1 & C
 Harbor Pointe Village Condominiums
 Division: Map of Mecklenburg, Mecklenburg County
 OWNER / DEVELOPER: Boardwalk, LLC c/o Alvin Drex
 5131 Gordon Drive, Charlotte, NC 28278
 (704) 547-0834

DATE	7-23-02
BY	AF FORMAN
FILE NUMBER	10711
SHEET	1 OF 1